

STADTSPITAL TRIEMLI ZÜRICH

PLAN NO. 505-456<sup>4</sup>

PERSONALHAUS A


Wände im 9.-13.O.G.

Armierung 1:50; 1:20

E. SCHUBIGER	DIPL. BAUING.	DATUM	26.7.66
UNIVERSITÄTSTRASSE 86		GEZEICHNET	F. S.
8006 ZÜRICH		PLANGRÖSSE	126/65
TEL. 051 28 06 24			

Beton P 300  $f_{w28} = 300 \text{ kg/cm}^2$

J - J

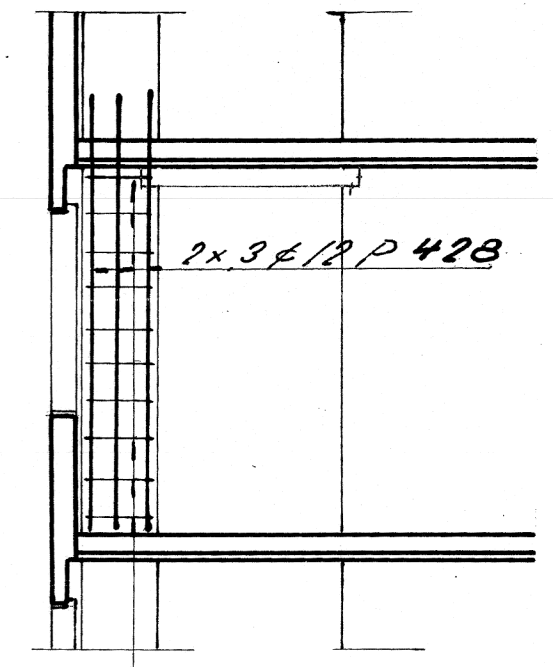






10x 8 P 429 e=28

A - A


B - B

C - C


D - D

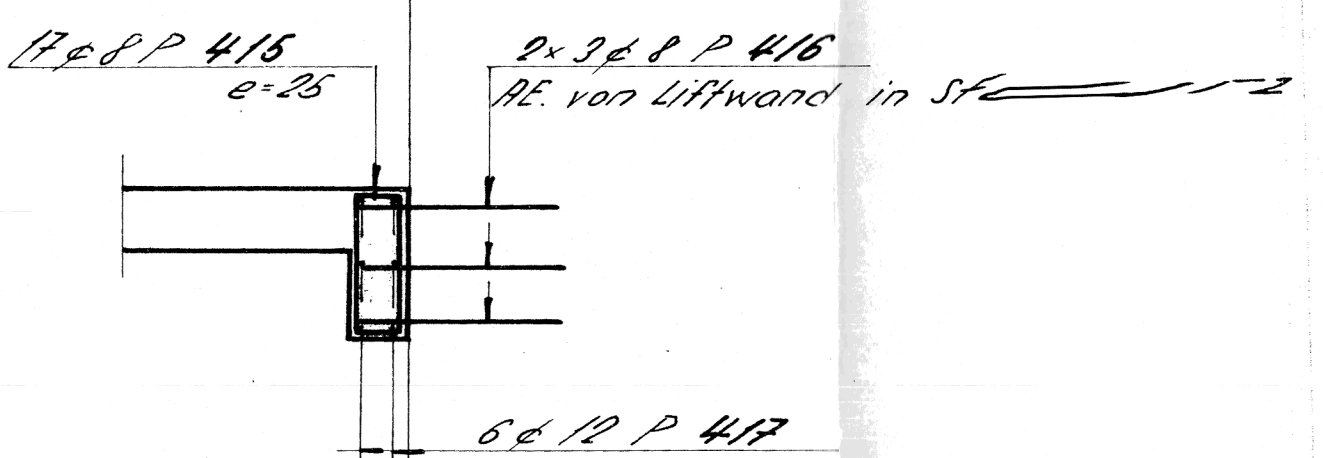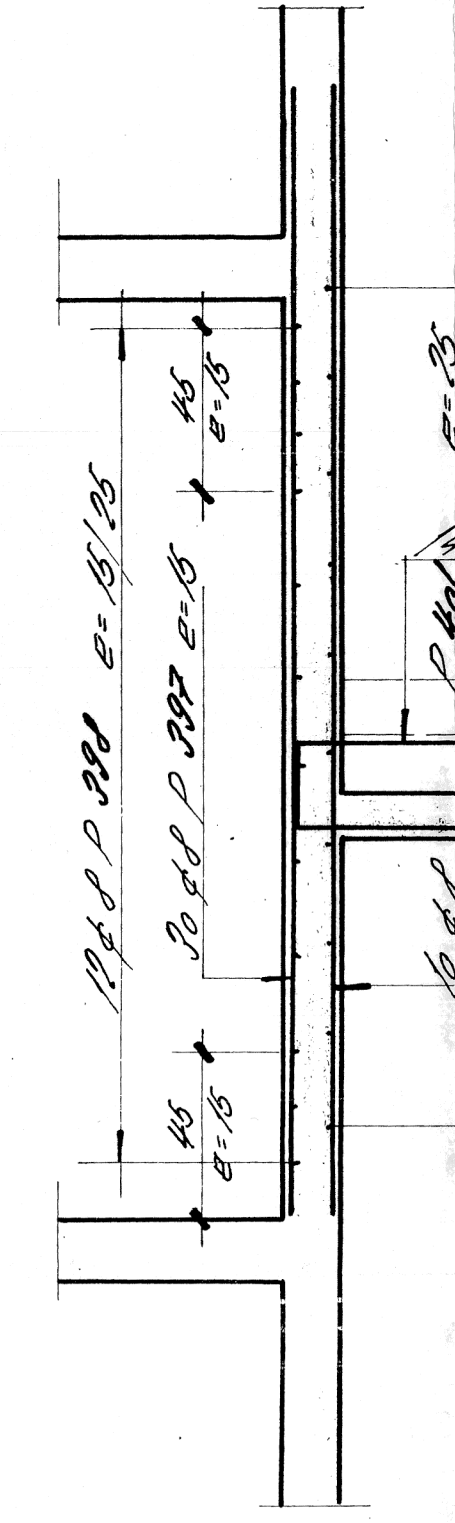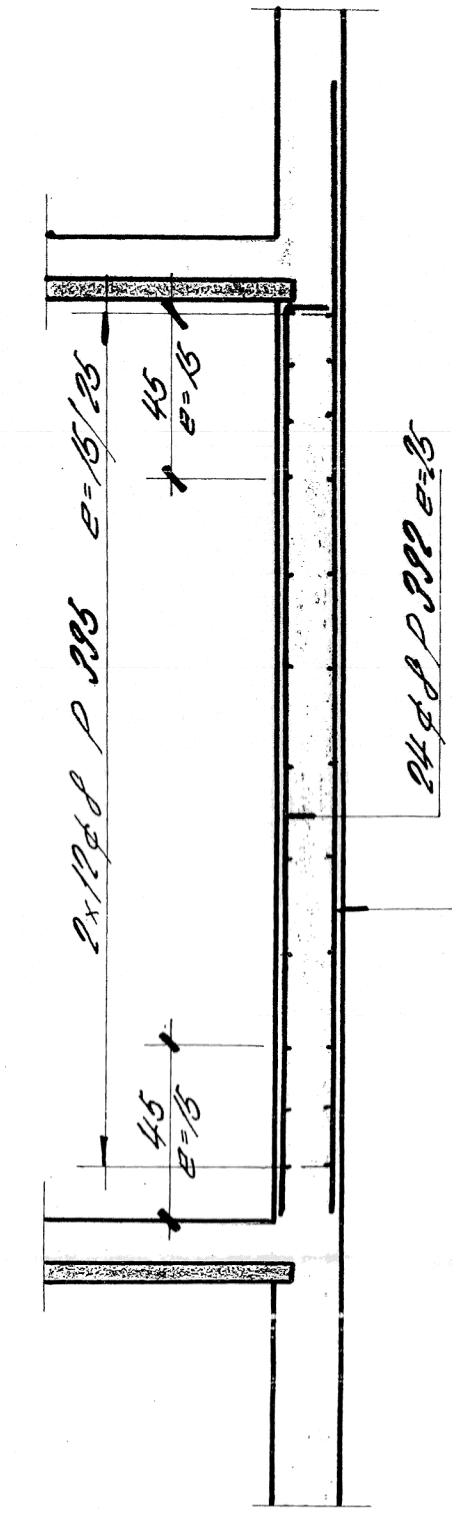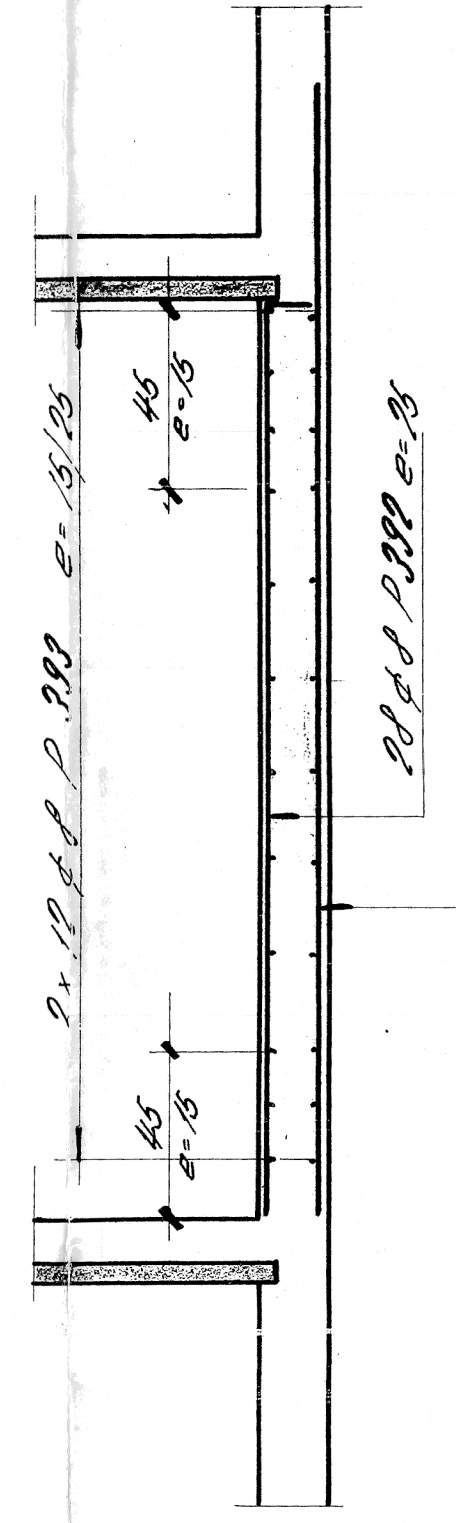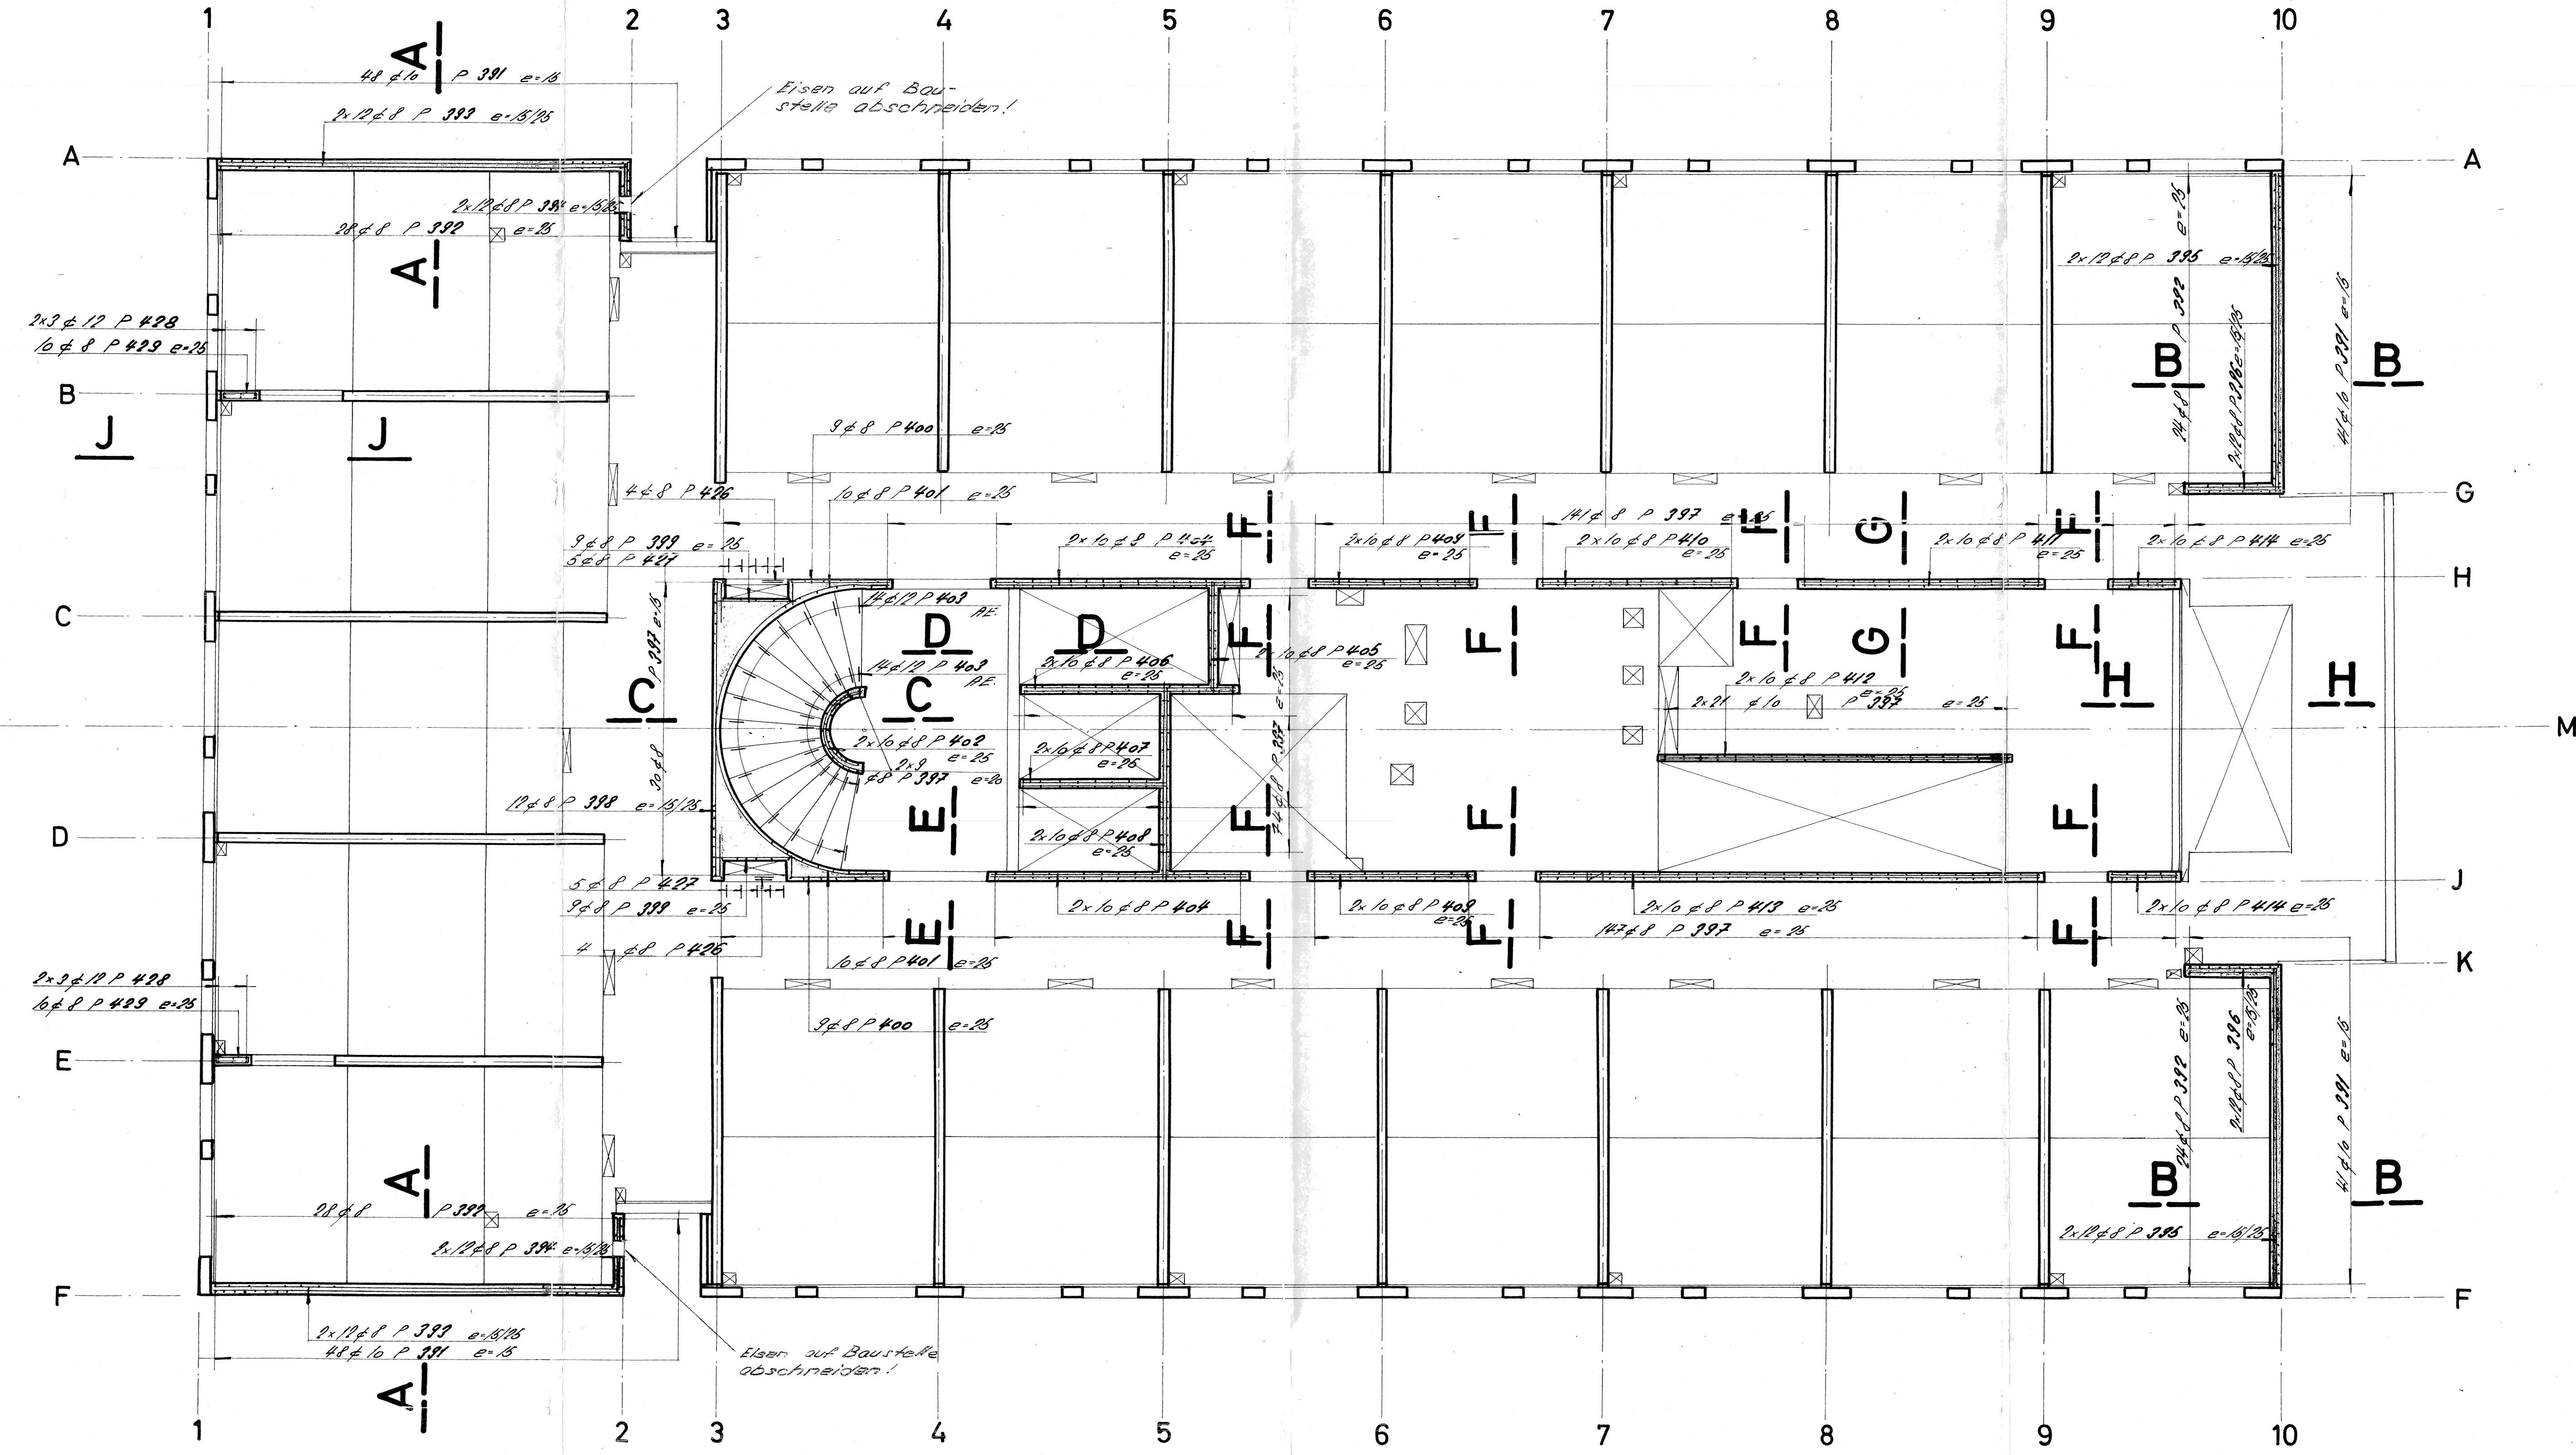


E - E

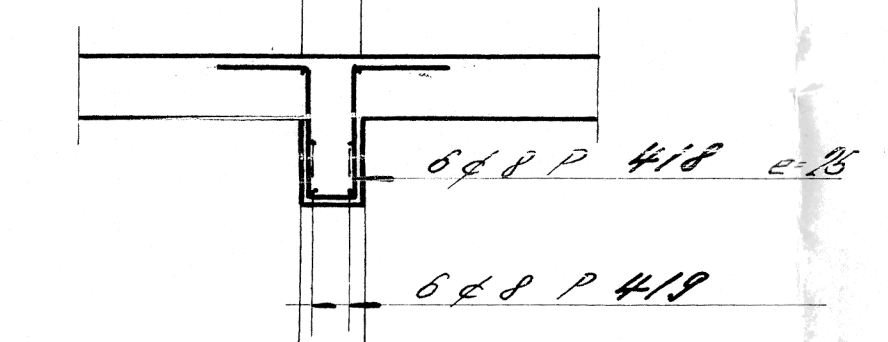

F - F

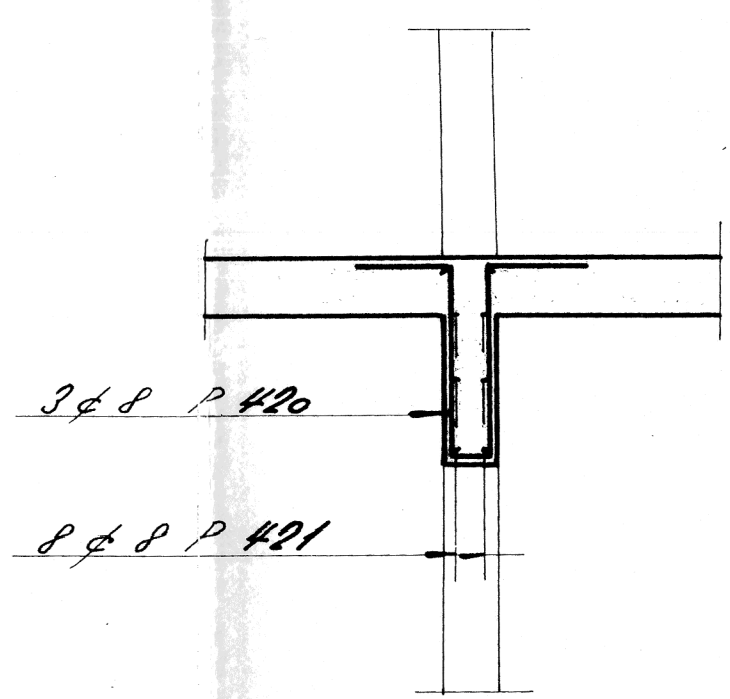

G - G

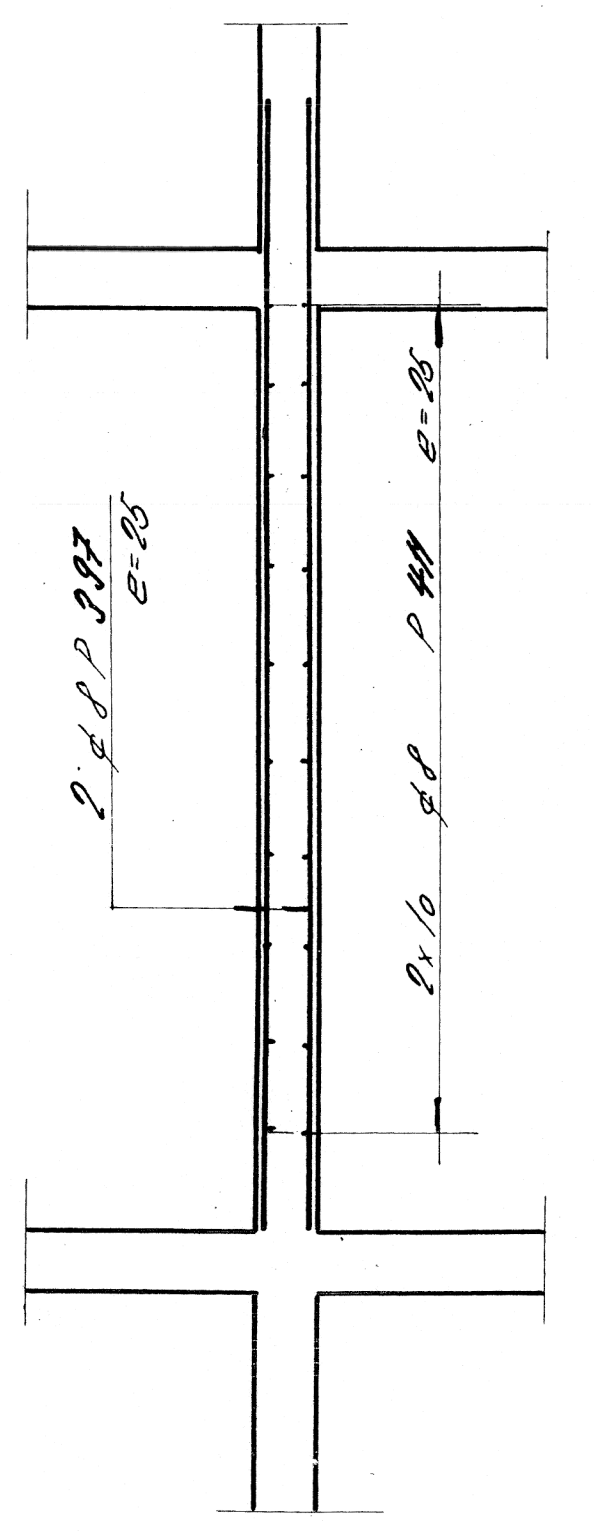

H - H

